

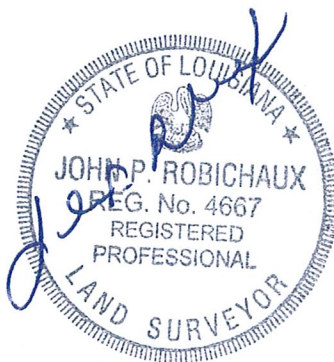


Property Description For 400'
Tower Lease @ Operations Building
Port Fourchon

A certain tract of land located at Port Fourchon, Louisiana. Commencing at a U.S.C. & GS monument H-359, having lambert grid coordinates of N=240,894.83 and E=3,650,437.29 NAD 83 (1992), epoch 2004.65; thence at a bearing of S 47°42'00" W for a distance of 2335.54' to a set ½" iron pipe, having coordinates of N=239,322.970 and E=3,648,709.845 said point being the POINT OF BEGINNING. Thence at a bearing of S 16°52'05" W for a distance of 105.00' to a set ½" iron pipe; thence at a bearing of N 73°07'55" W for a distance of 79.42' to a set to ½" iron pipe on the lease line of Steve Tomeny; thence along said lease line at a bearing of N 14°55'28" E for a distance of 105.06' to a set ½" iron pipe; thence at a bearing of S 73°07'55" E for a distance of 82.98' to the POINT OF BEGINNING.

The above-described tract is more fully shown on a map entitled "PLAT SHOWING 400' TOWER LEASE NEAR G.L.P.C. OPERATIONS CENTER, BEING IN SEC. 25, T-22-S, R-22-E, PORT FOURCHON, LAFOURCHE PARISH, LOUISIANA", dated 3/15/12. Said tract of property contain 8526 square feet.

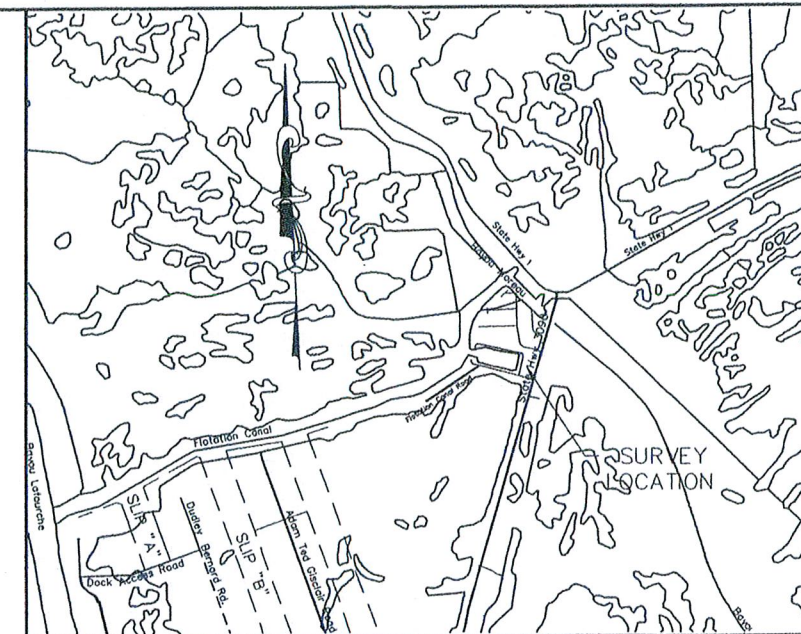

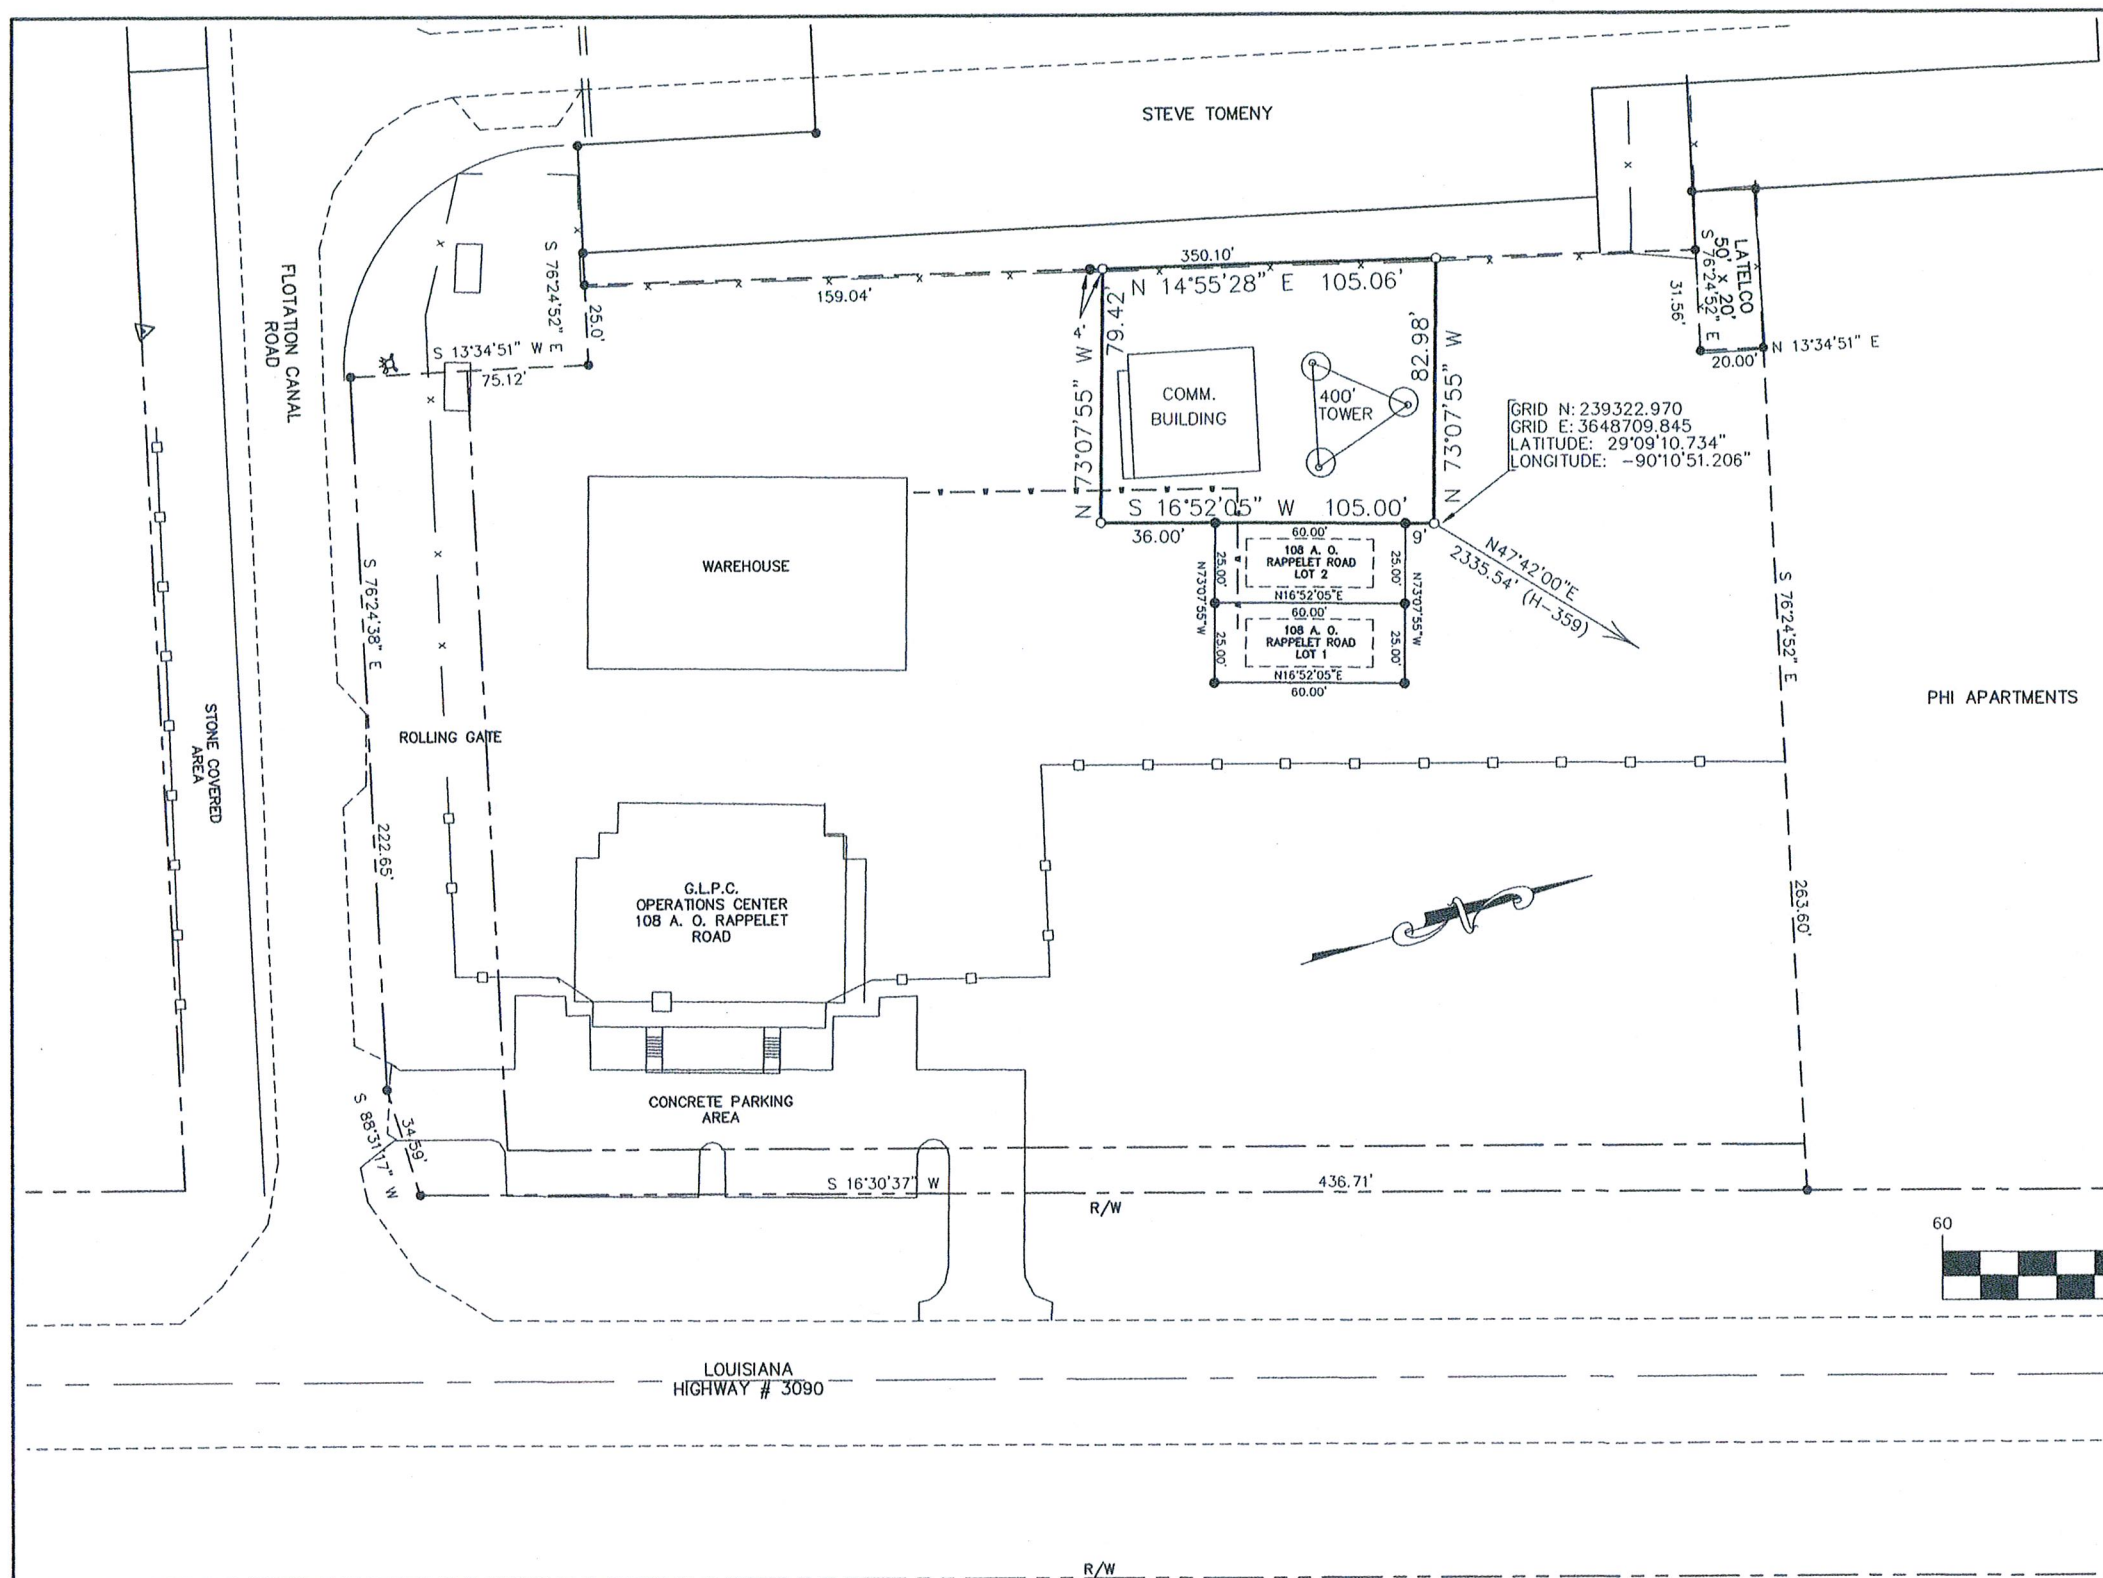

VICINITY MAP SCALE 1"=5000' BELLE PASS & LEEVILLE QUAD
 BEARINGS AND DISTANCES ARE GROUND, LA. SOUTH ZONE, NAD83 (1992),
 BASED ON NGS MARKER "H-359" HAVING COORDINATES OF N=240,894.83
 E=3,650,437.29
 ELEVATION +4.75, NAVD 88, EPOCH 2004.65


LEGEND: ○ SET 1/2" IRON PIPE
 ● EX. 1/2" IRON PIPE

GRAPHIC SCALE



(IN FEET)
 1 inch = 60 ft.

J. Wayne Plaisance
 CERTIFY THAT THIS PLAT REPRESENTS MY
 ACTUAL WORK AND COMPLIES WITH THE APPLICABLE MINIMUM STANDARDS
 FOR A CLASS "C" SURVEY.

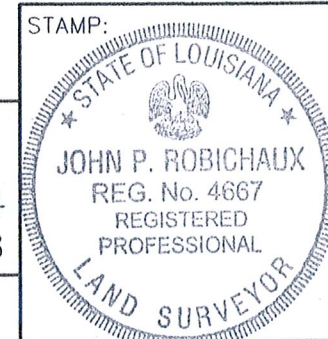

REVISIONS	
DATE	REMARKS

GREATER LAFOURCHE PORT COMM.
 PLAT SHOWING 400' TOWER LEASE NEAR G.L.P.C.
 OPERATIONS CENTER, BEING IN SECTION 25,
 T-22-S, R-22-E
 PORT FOURCHON, LAFOURCHE PARISH, LOUISIANA



J. WAYNE PLAISANCE, INC.
 CIVIL ENGINEERS & LAND SURVEYORS
 P. O. DRAWER 730, GALLIANO, LA 70354
 ph. (985)632-5596, fax (985)632-5628

DATE: MARCH 15, 2012	SCALE: 1" = 60'	SHEET: 1 OF 1
-------------------------	--------------------	------------------